

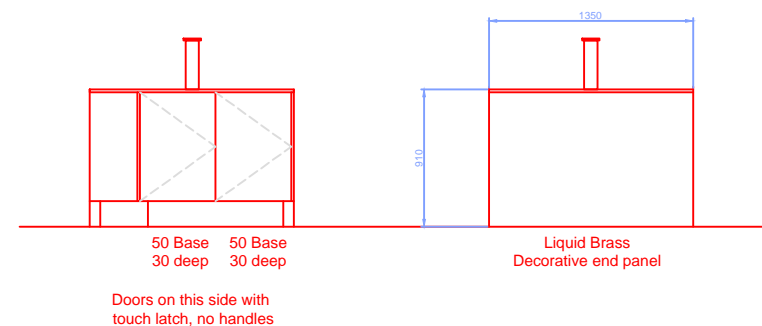
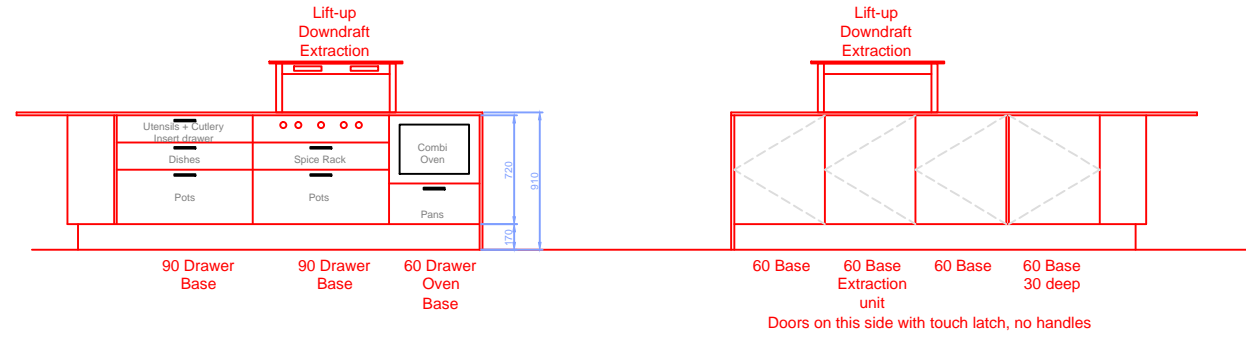
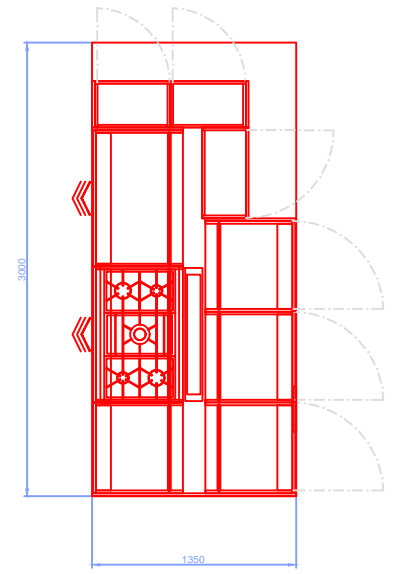
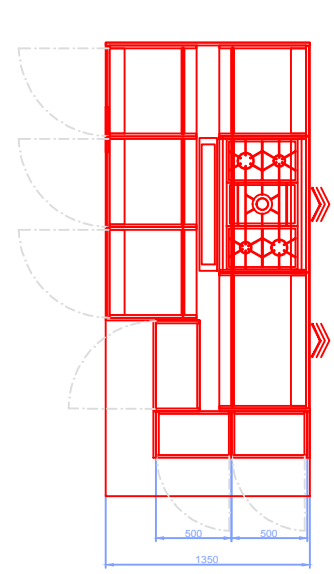
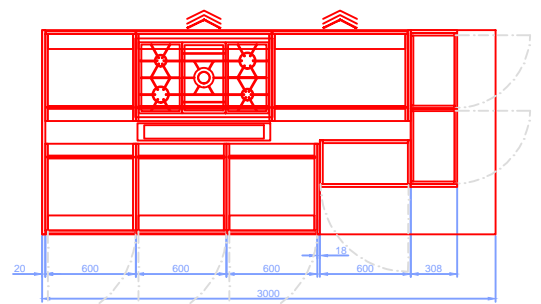
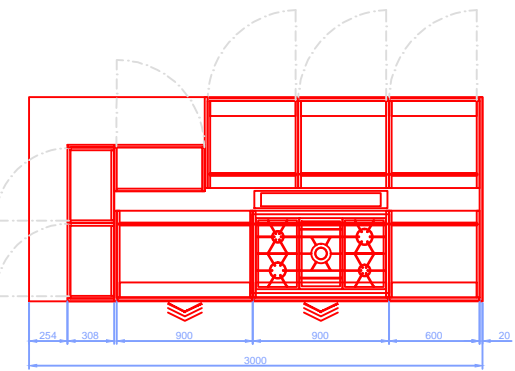
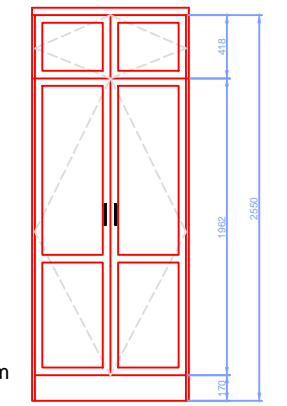


REV	MODIFICATION	DATE

# Island Unit

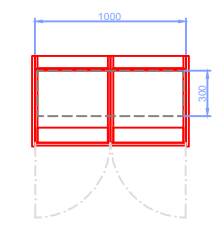

# Coffee Station

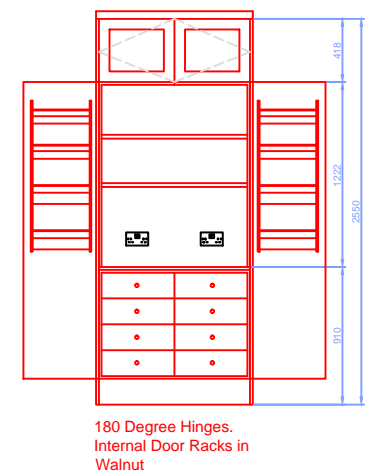

All Carcases in Cream MFC except wall units and Coffee station which are in Walnut MFC



Worktops in 20mm thick Quartz Callacatta marble effect.

All Doors in Solid timber stained dark green and lacquered. Wall unit doors with fluted glass & timber frame.  
All Island Doors in Liquid metal Aged Yellow Brass


All drawer units in solid timber walnut colour.  
Wall units and Coffee station with internal lighting.

Pelmet lighting under shelf and wall units.

# Perimeter Units

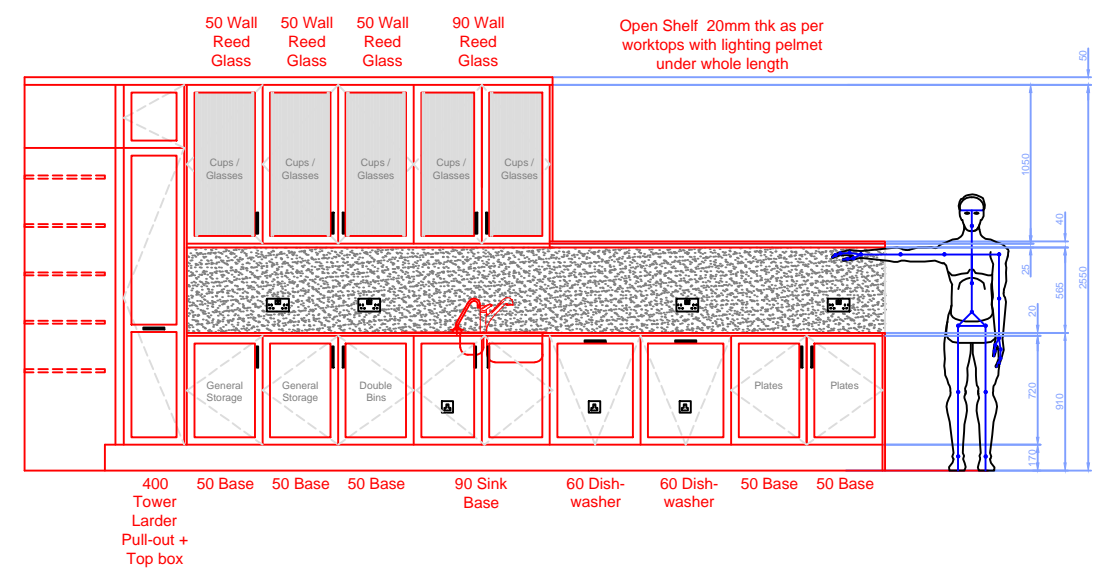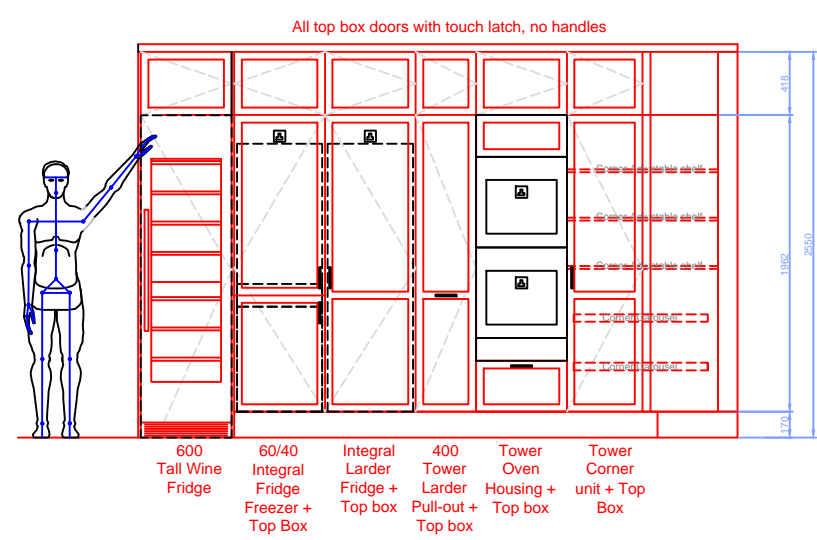

## Door Detail

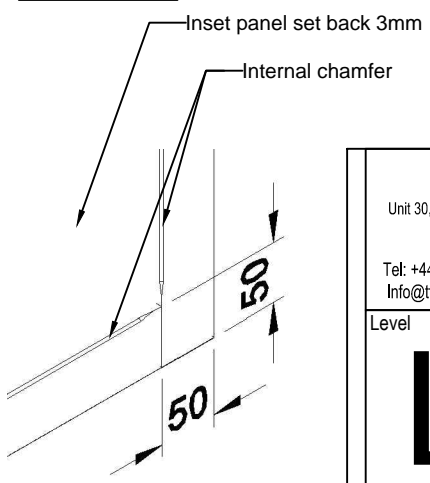

Moss Green  
RAL  
6005

<b>TFI Concepts Limited</b> Unit 30, The IO Centre, Armstrong Road, Woolwich Arsenal, Woolwich, London, SE18 6RS Tel: +44 (0) 208 312 7500 Fax: +44 (0) 208 317 9400 Info@tficonceptsltd.co.uk www.tficonceptsltd.co.uk		
<b>Level</b> <span style="font-size: 48pt; font-weight: bold;">LG</span>	<b>Zone</b> Code Status <b>Draft</b>	
<b>Client</b> Theo Brehony		
<b>Title</b> Proposed Kitchen Unit Layout LOWER GROUND FLOOR Elevations		
<b>Site</b> 12 Caithness Road London W14 0JB		
<b>Drawing No.</b> Designed By Lee Kneller	<b>Date</b> 12-Oct-24 Approved By	<b>Revision</b> 5 Scale 1:50@A3

File Ref: TheoKitchen3.dwg  
 12/10/2024 15:56:31  
 Pritted

